


Figure 9.8

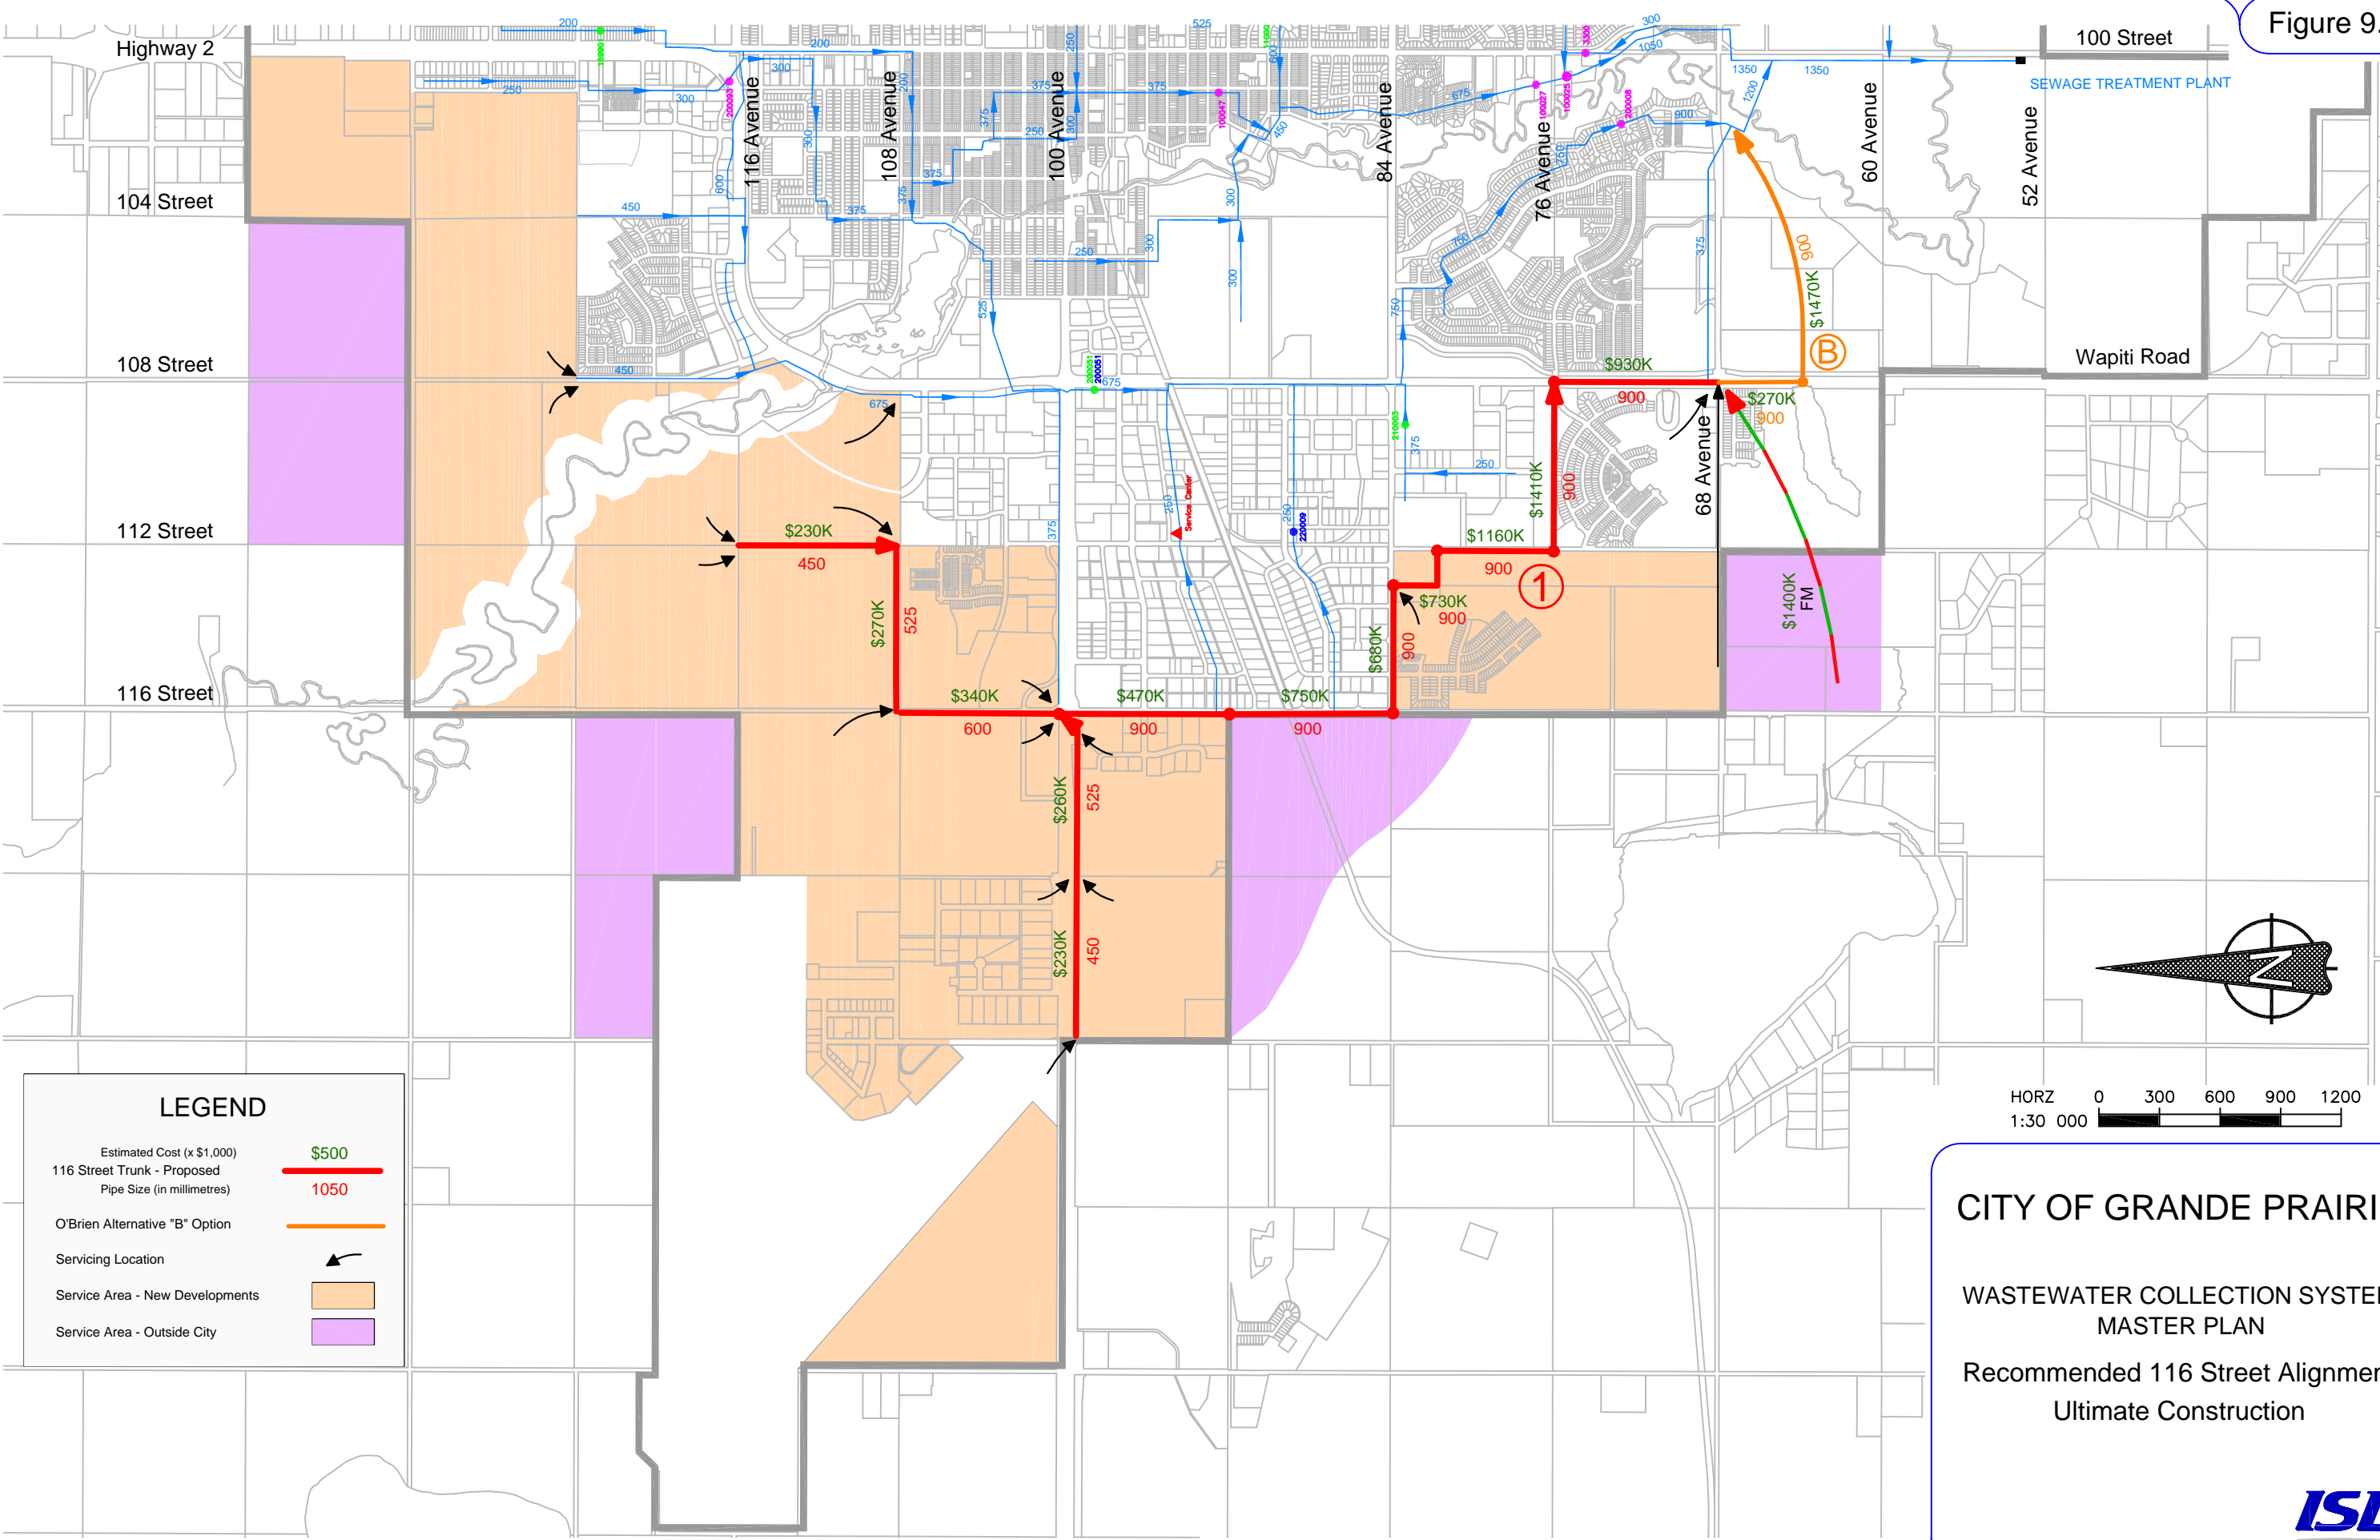

LEGEND

Estimated Cost (x \$1,000)	\$500
116 Street Trunk - Proposed	1050
Pipe Size (in millimetres)	
O'Brien Alternative "B" Option	
Servicing Location	
Service Area - New Developments	
Service Area - Outside City	

CITY OF GRANDE PRAIRIE

WASTEWATER COLLECTION SYSTEM
MASTER PLAN

Recommended 116 Street Alignment
Ultimate Construction