


O:\proj\4074049\6-PreDesign\01-drawings\03-working dwgs\APRIL 2009\4094049-FIGURE 3.1.dwg - FIG 3.1 - smalaniuk - Apr 16, 2009-12:03pm

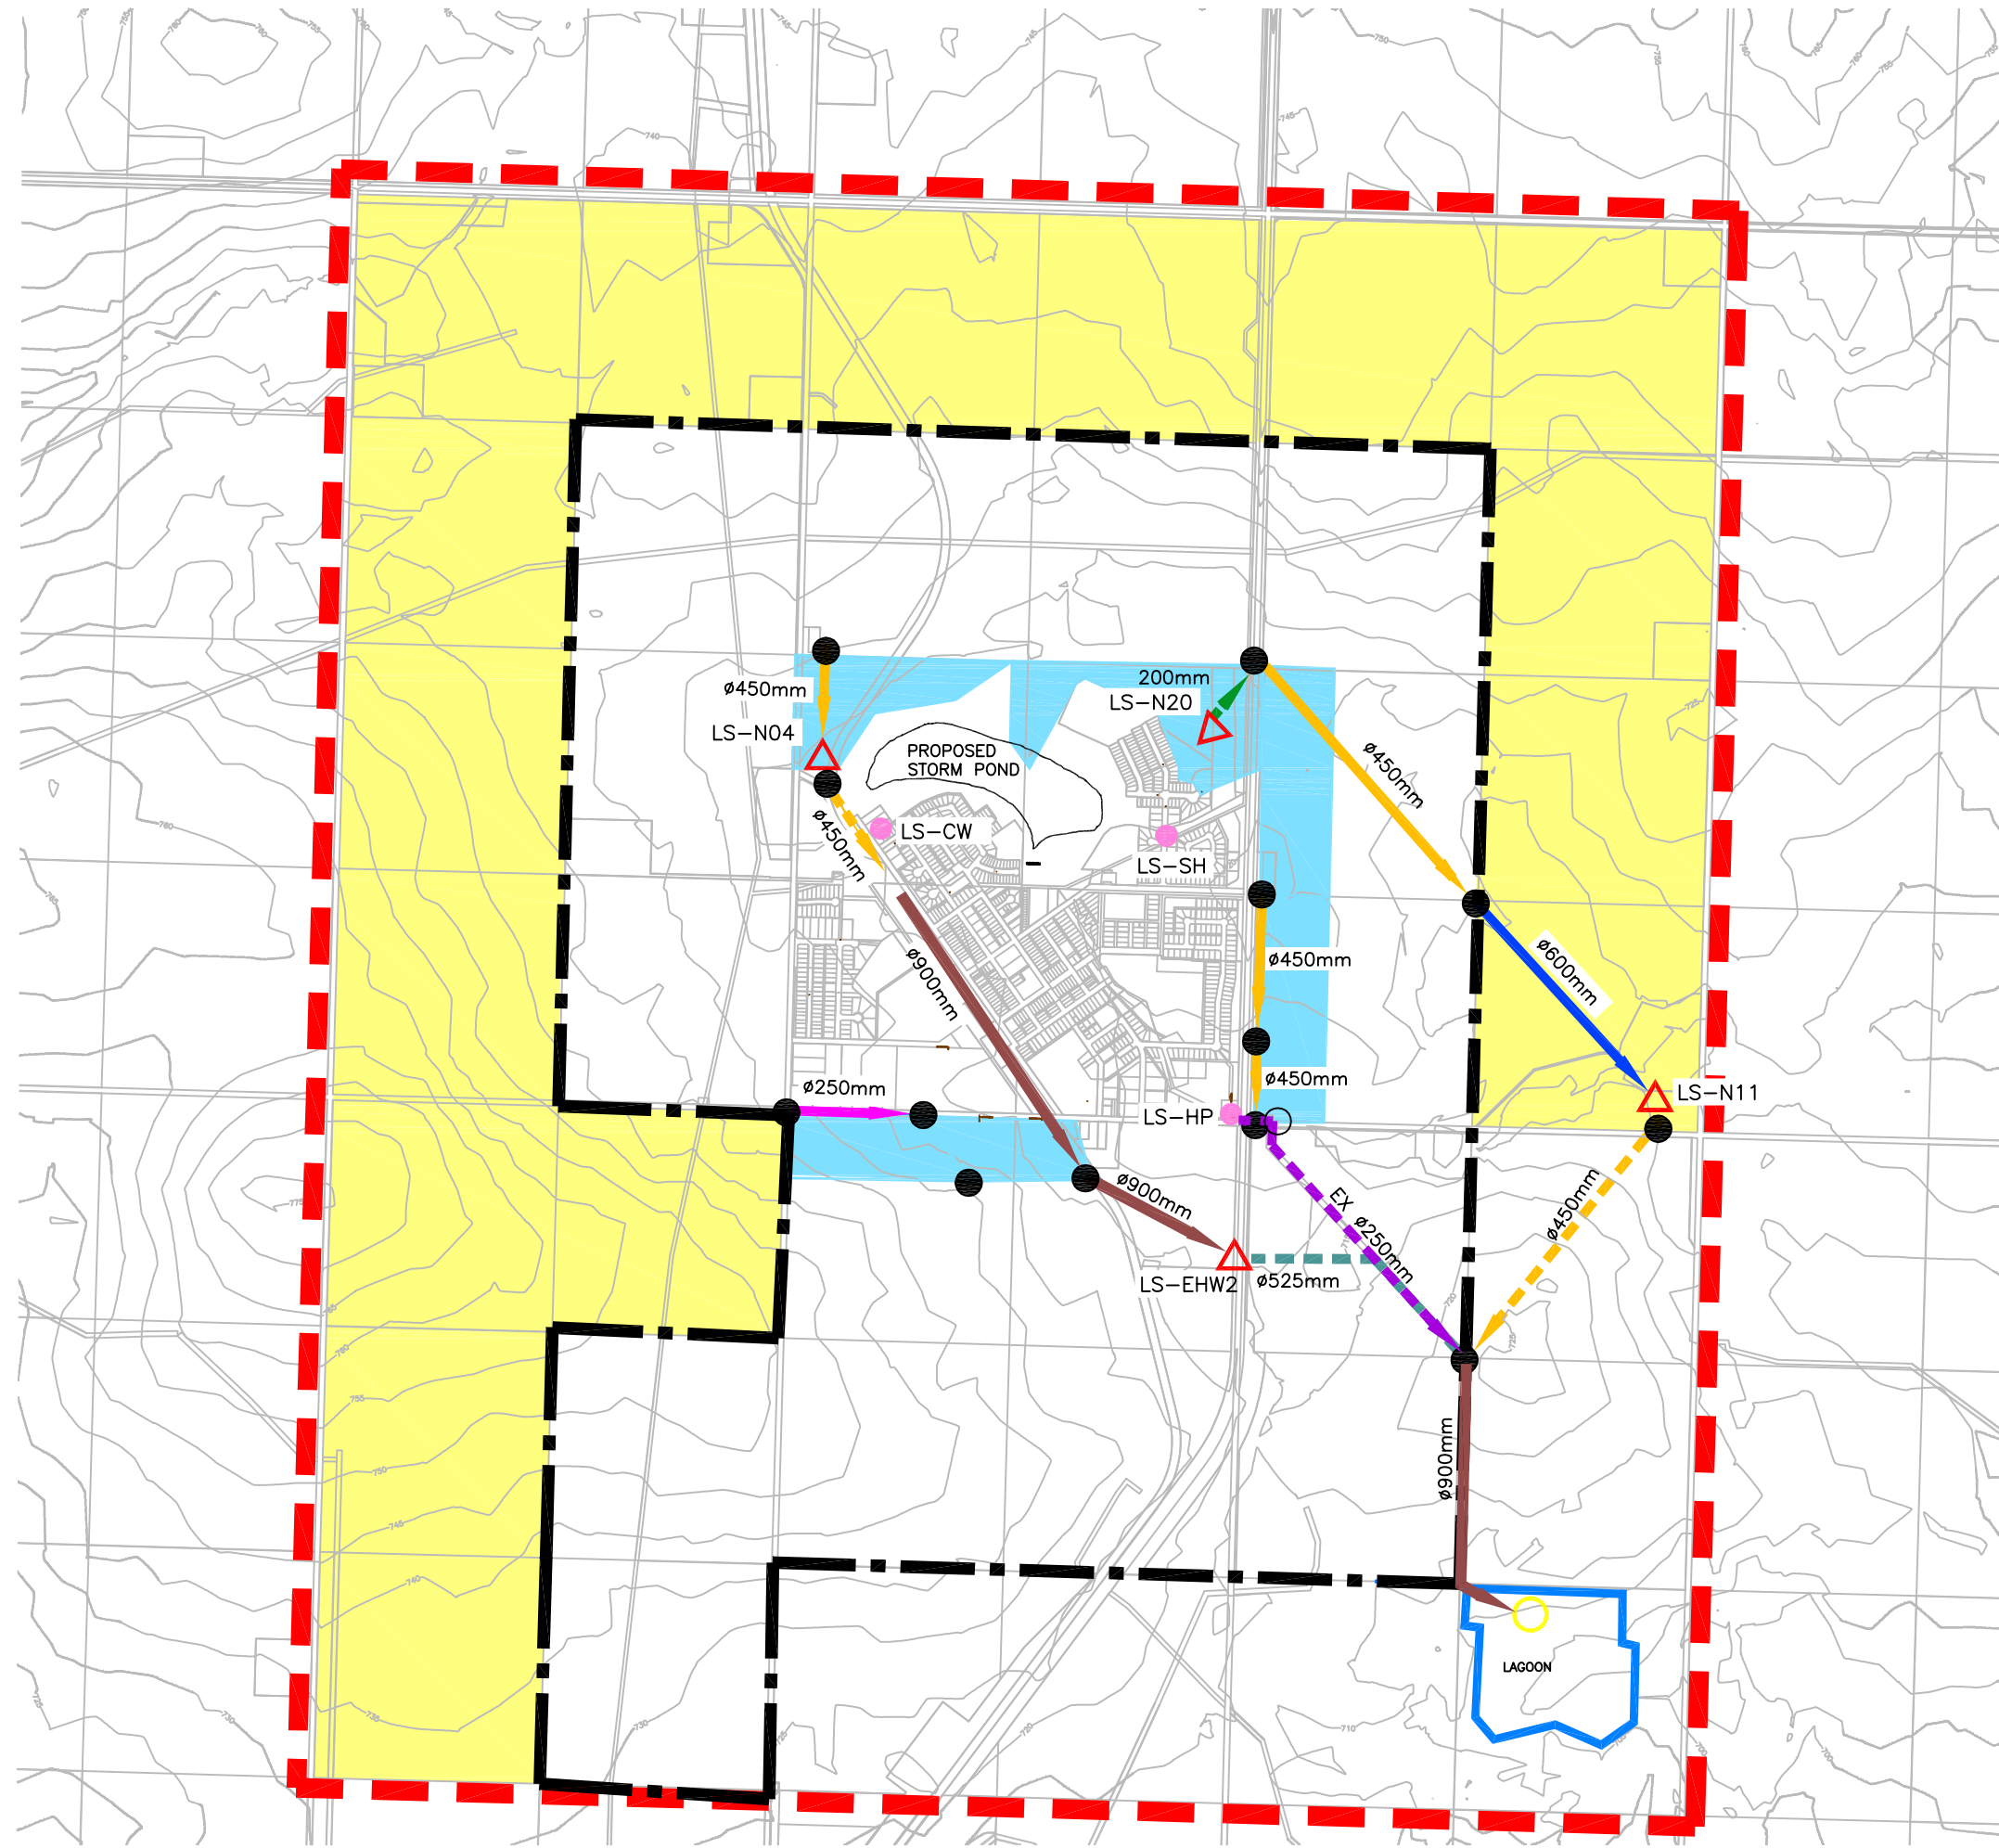

LEGEND

- EXISTING PUMPING STATION
- EXISTING PRESSURE SEWER
- PROPOSED PUMP STATION
- PROPOSED 200mm GRAVITY SEWER
- EXISTING 200mm PRESSURE SEWER
- PROPOSED 250mm GRAVITY SEWER
- PROPOSED 450mm GRAVITY SEWER
- PROPOSED 450mm PRESSURE SEWER
- PROPOSED 525mm GRAVITY SEWER
- PROPOSED 525mm PRESSURE SEWER
- PROPOSED 600mm GRAVITY SEWER
- PROPOSED 900mm GRAVITY SEWER
- 5 YR. CATCHMENT BOUNDARY
- FRINGE AREA
- PROPOSED SEWER MANHOLE
- EXISTING SEWER MANHOLE
- TOWN BOUNDARY
- STUDY BOUNDARY

<p>AQUATERA UTILITIES INC.</p>	
<p>2007 WATER AND WASTE WATER MASTER PLAN FOR THE TOWN OF SEXSMITH</p>	
<p>OPTION 1 WASTE WATER COLLECTION SYSTEM (5 YEAR DEVELOPMENT PHASE)</p>	
<p>MORRISON HERSHFIELD</p>	<p>APRIL 14/2009</p>
<p>FIGURE 3.1</p>	